


Type Storax Dakluik 100/100 (1000 x 1000 mm / Openingshoek 70°)


Specificatie:

- 1 Thermisch onderbroken opstand met geïntegreerde waterslag in RAL 7047
- 2 Deksel met thermische onderbreking, Buitenzijde RAL 7047
- 3 Kunststof afdekplaat in RAL 9010
- 4 Pir Isolatie tegen de opstand RC 5,0 m² K/W
- 5 PIR isolatie in het deksel RC 5,0 m² K/W
- 6 Afdichtingsrubber D-profiel rondom
- 7 RVS 316 Scharnieren
- 8 Gasveer met openstandvergrendeling
- 9 Aluminium handrail met kunststof houders
- 10 Europrofielcilinder
- 11 Zwart kunststof handgreep

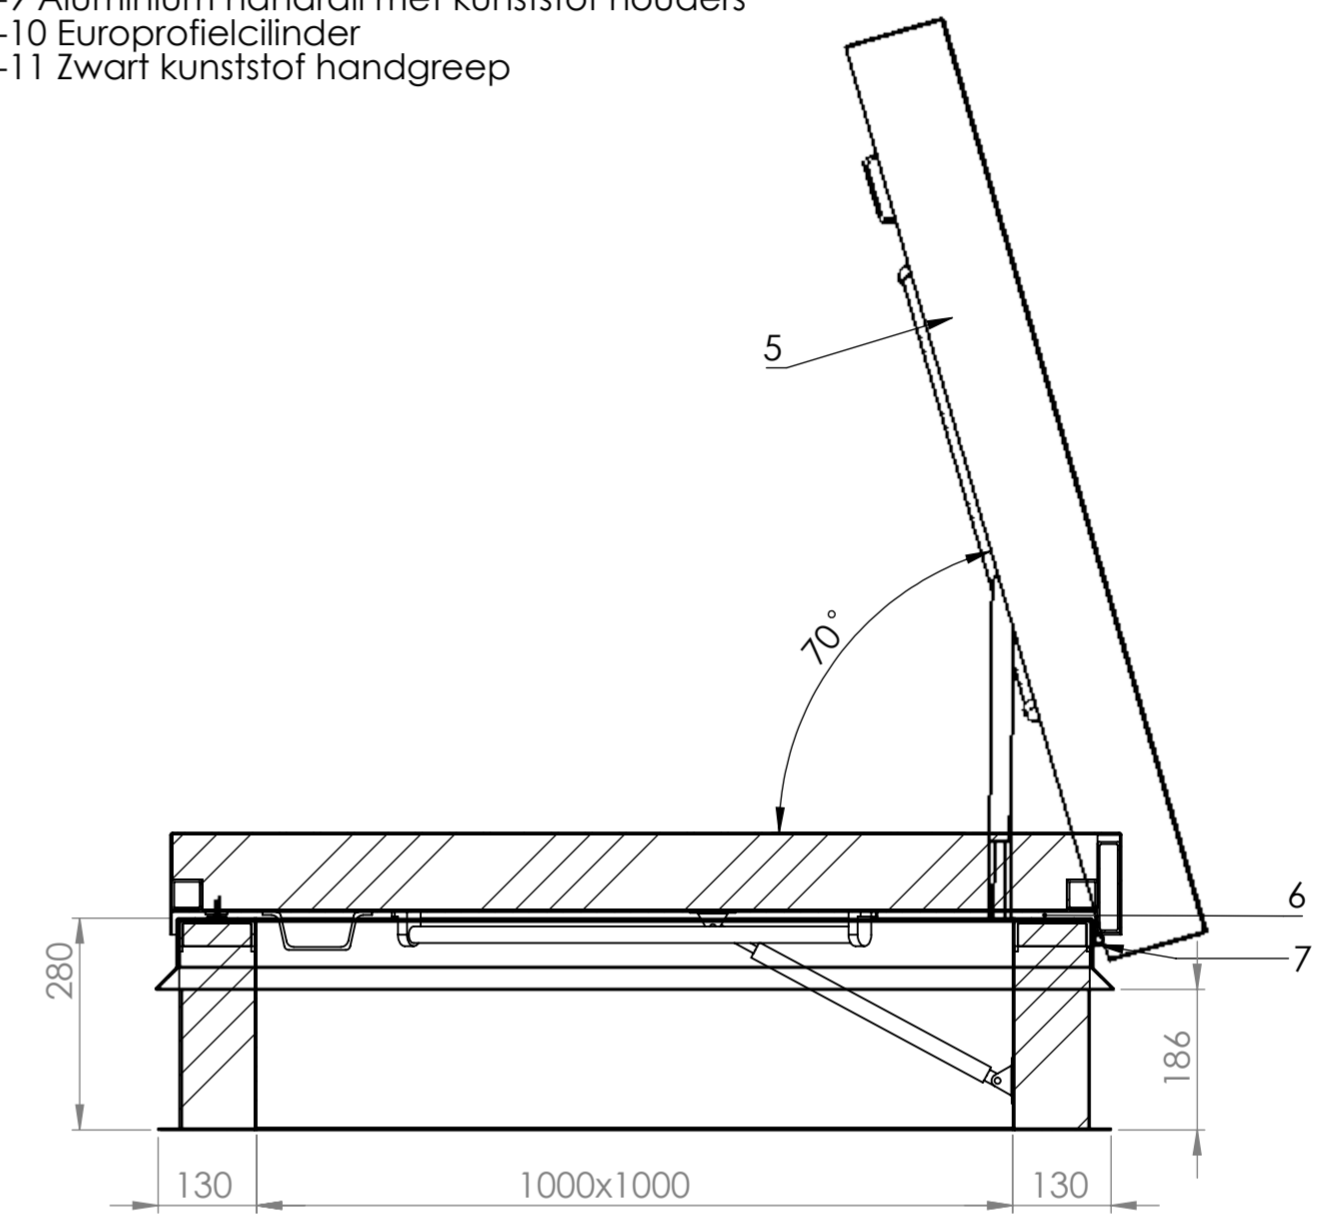

STORAX	Drawn by	M.H	Date	Project:	
	Appr. By			Title:	
	Checked by			Storax dakluik 1000x1000	
	UNLESS OTHERWISE SPECIFIED DIMENSIONS ARE IN MM				
angle		0.5 T/M 6	6 T/M 30	30 T/M 120	120 T/M 400
±0.2		±0.1	±0.2	±0.3	±0.5
Sheet size:		Drawing nr.		Rev.	
A2				-00	
scale: 1:10		Material: Material <not specified>			
Thickness:		weight: 62988.94gr		Sheet 3/3	

PROPRIETARY AND CONFIDENTIAL
THE INFORMATION CONTAINED IN THIS DRAWING IS THE SOLE PROPERTY OF STORAX. ANY REPRODUCTION IN PART OR AS A WHOLE WITHOUT THE WRITTEN PERMISSION OF STORAX IS PROHIBITED

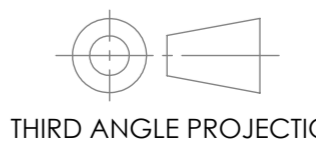

THIRD ANGLE PROJECTION