



Type Storax Dakluik 90/90 (900 x 900 mm / Openingshoek 70°)

Specificatie:

- 1 Thermisch onderbroken opstand met geïntegreerde waterslag in RAL 7047
- 2 Deksel met thermische onderbreking, Buitenzijde RAL 7047
- 3 Kunststof afdekplaat in RAL 9010
- 4 PIR Isolatie tegen de opstand RC 5,0 m² K/W
- 5 PIR isolatie in het deksel RC 5,0 m² K/W
- 6 Afdichtingsrubber D-profiel rondom
- 7 RVS 316 Scharnieren
- 8 Gasveer met openstandvergrendeling
- 9 Aluminium handrail met kunststof houders
- 10 Europrofielcylinder
- 11 Zwart kunststof handgreep

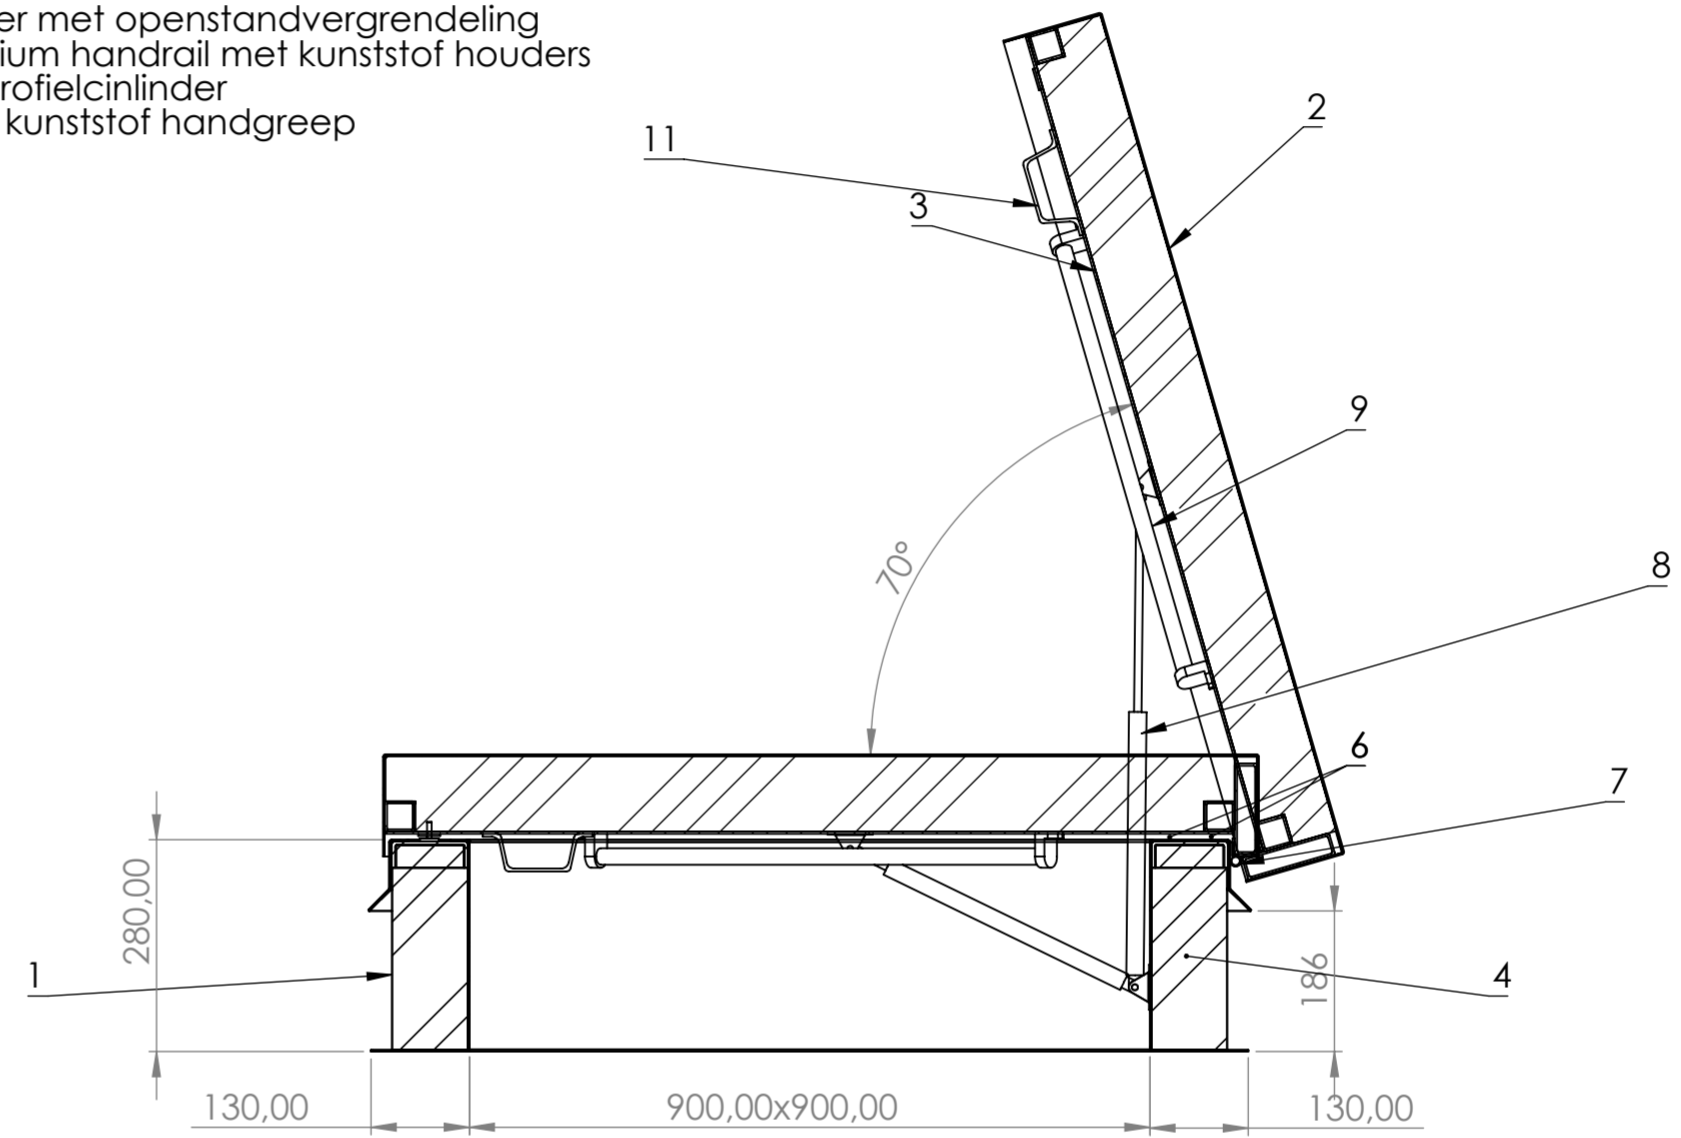

	Drawn by	Name	Date	Project:
	Appr. By			Title:
	Checked by			Storax dakluik 900x900
	UNLESS OTHERWISE SPECIFIED DIMENSIONS ARE IN MM			
angle 0.5 T/M 6 6 T/M 30 30 T/M 120 120 T/M 400 ±0.2 ±0.1 ±0.2 ±0.3 ±0.5				Sheet size: A2
THE INFORMATION CONTAINED IN THIS DRAWING IS THE SOLE PROPERTY OF STORAX. ANY REPRODUCTION IN PART OR AS A WHOLE WITHOUT THE WRITTEN PERMISSION OF STORAX IS PROHIBITED.				Drawing nr. -00 Rev. -00 scale: 1:10 Material: Material <not specified> Thickness: 0.00gr weight: 0.00gr Sheet 3/3

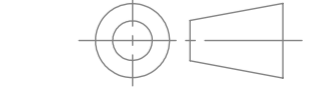

THIRD ANGLE PROJECTION